




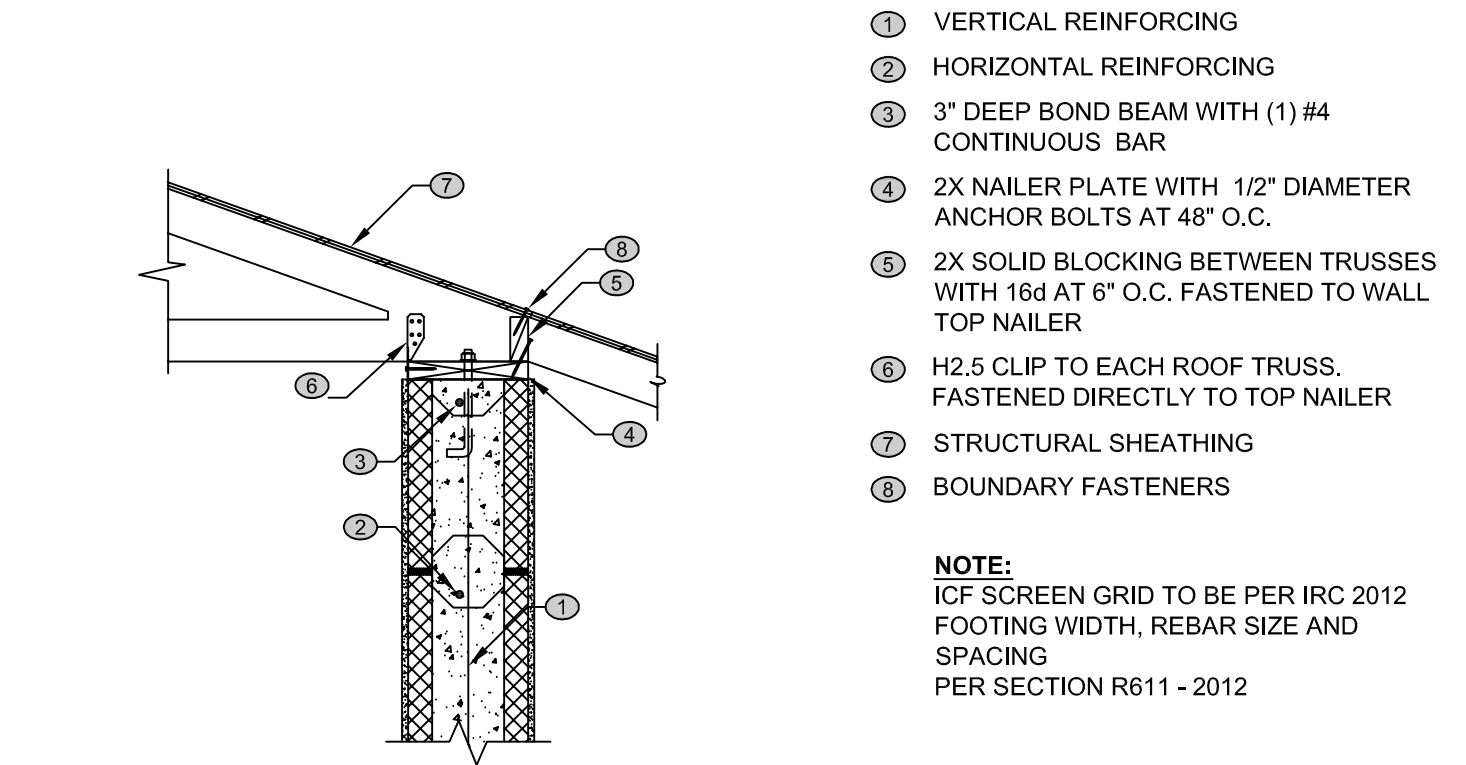


101 TYPICAL ROOF TRUSS AT ICF WALL

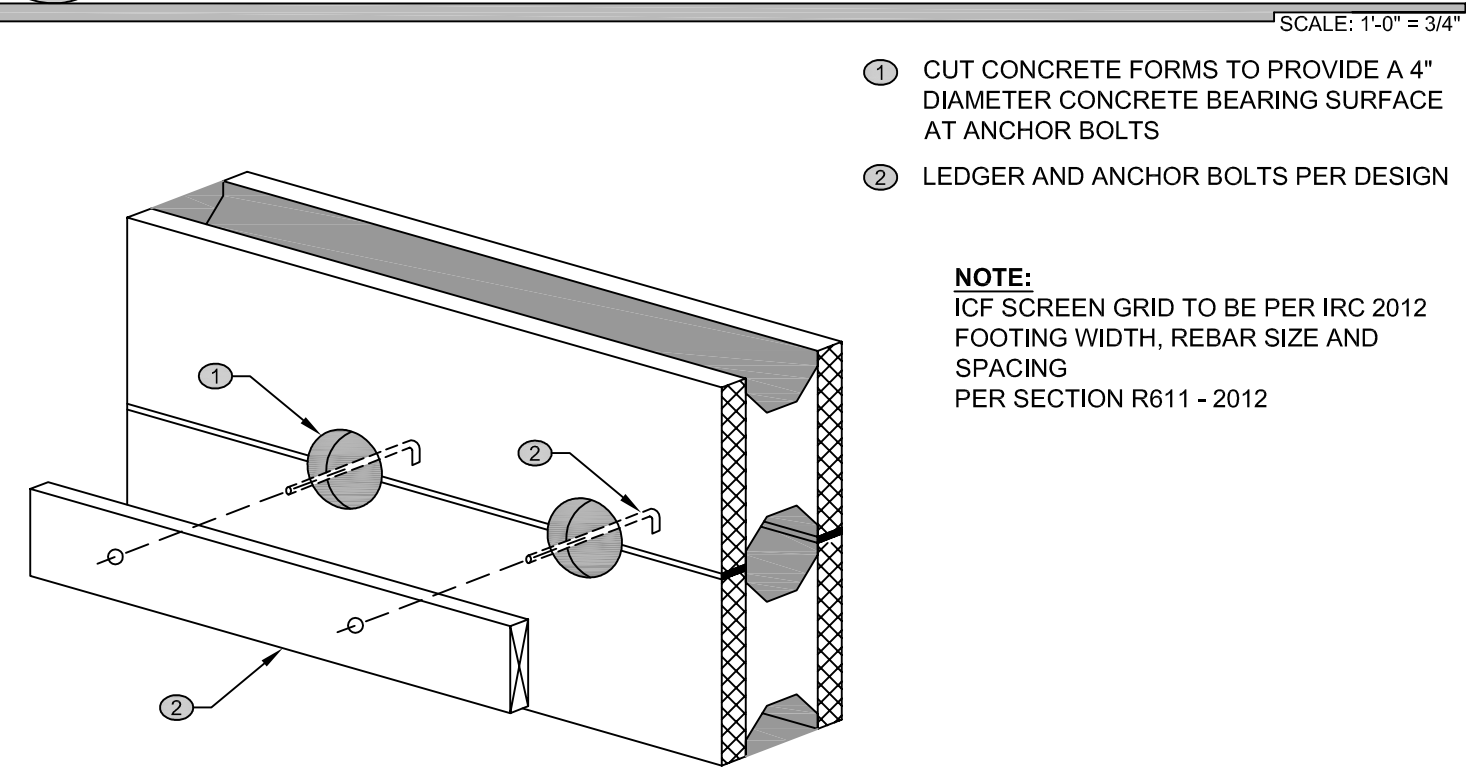

TYPICAL LEDGER AT ICF WALL

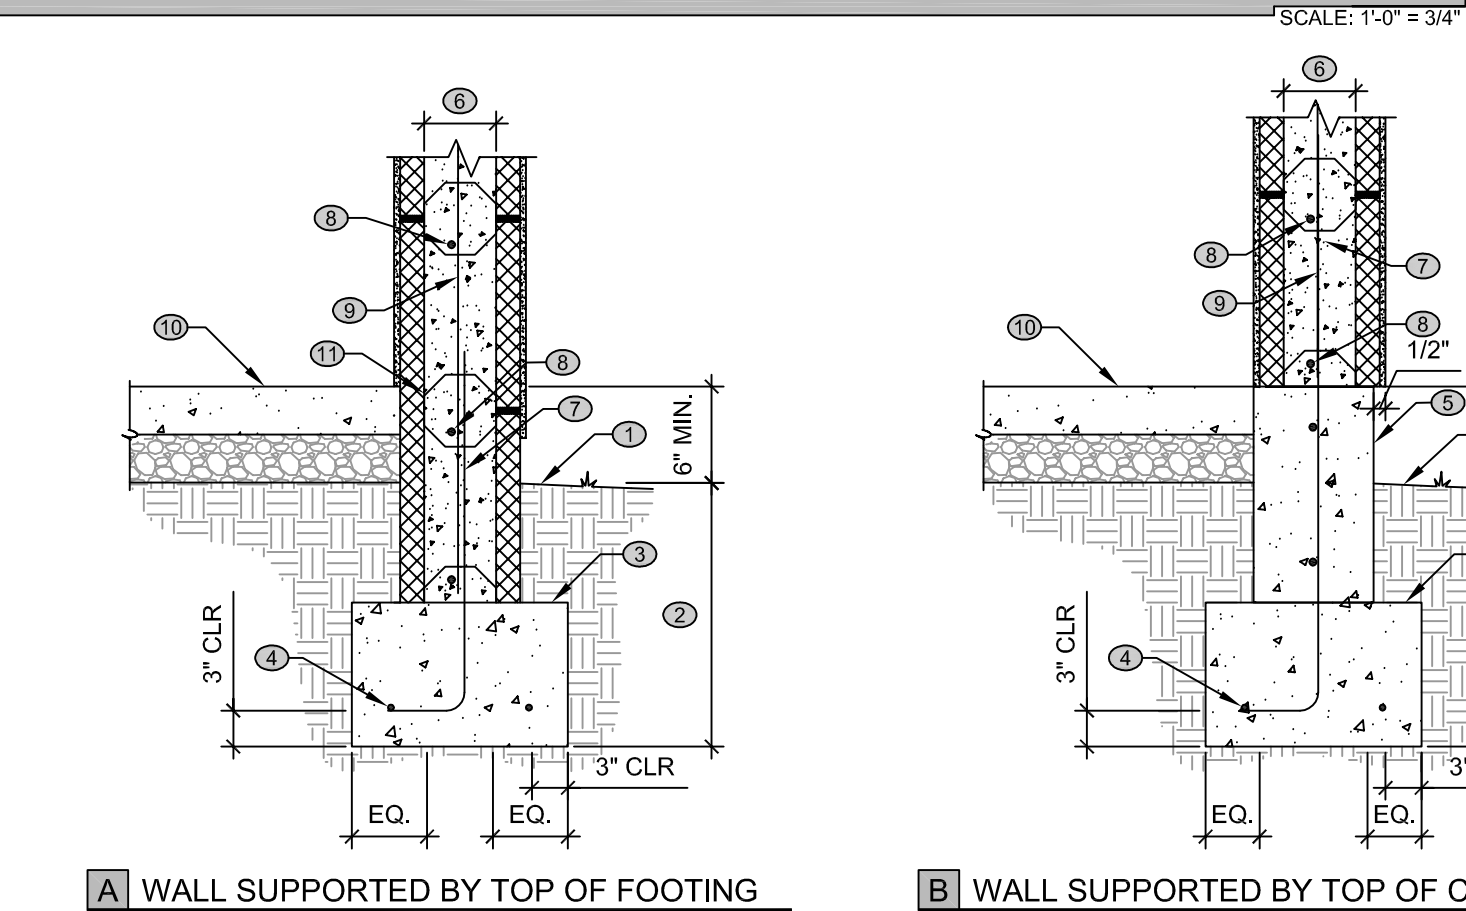


109 ICF WALL AT CONTINUOUS FOOTING

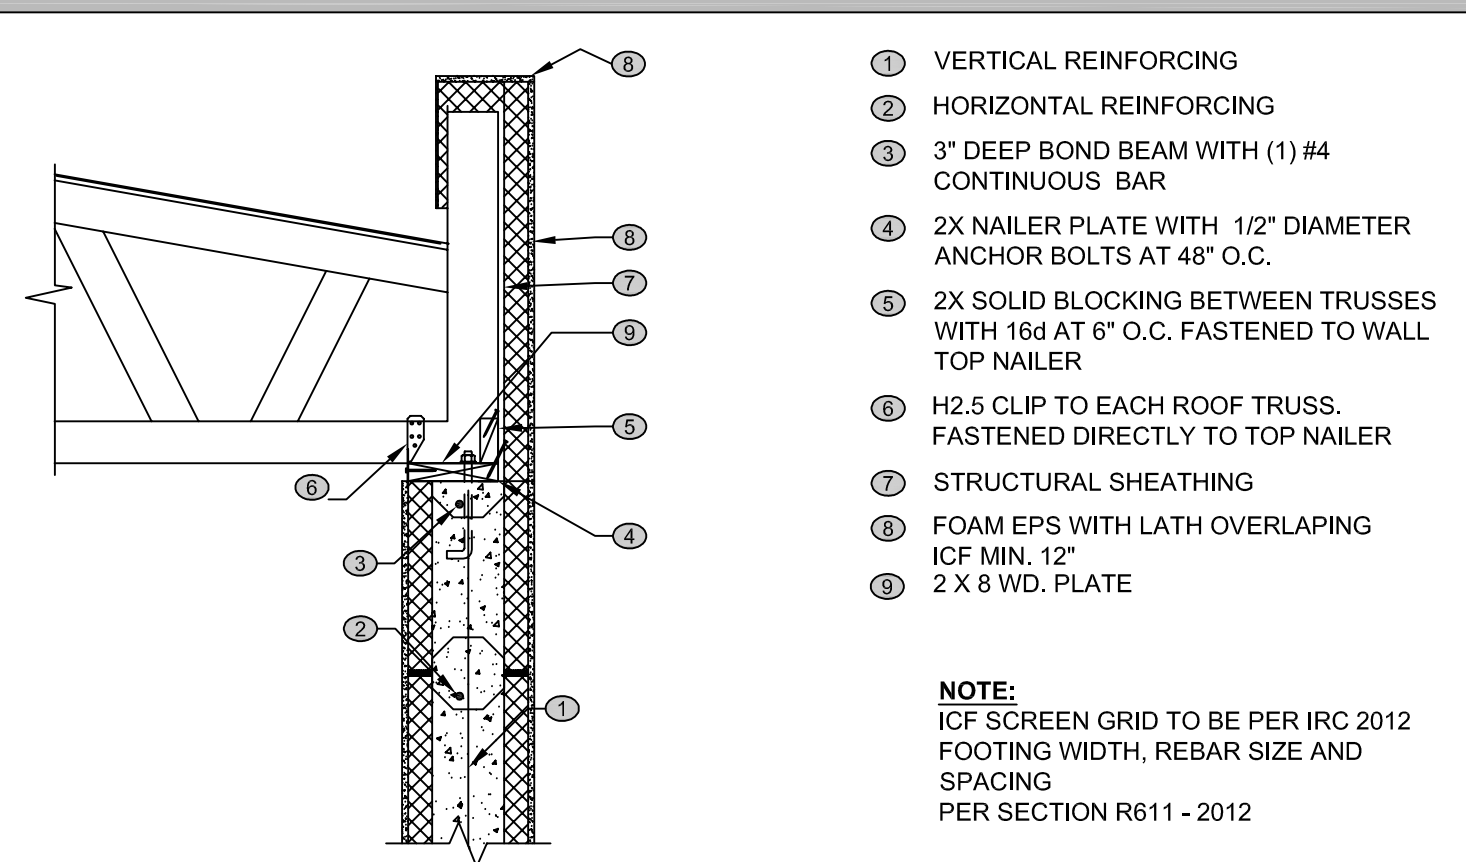


111 ROOF TRUSS WITH PARAPET AT ICF WALL


SCALE: 1'-0" = 3/4"

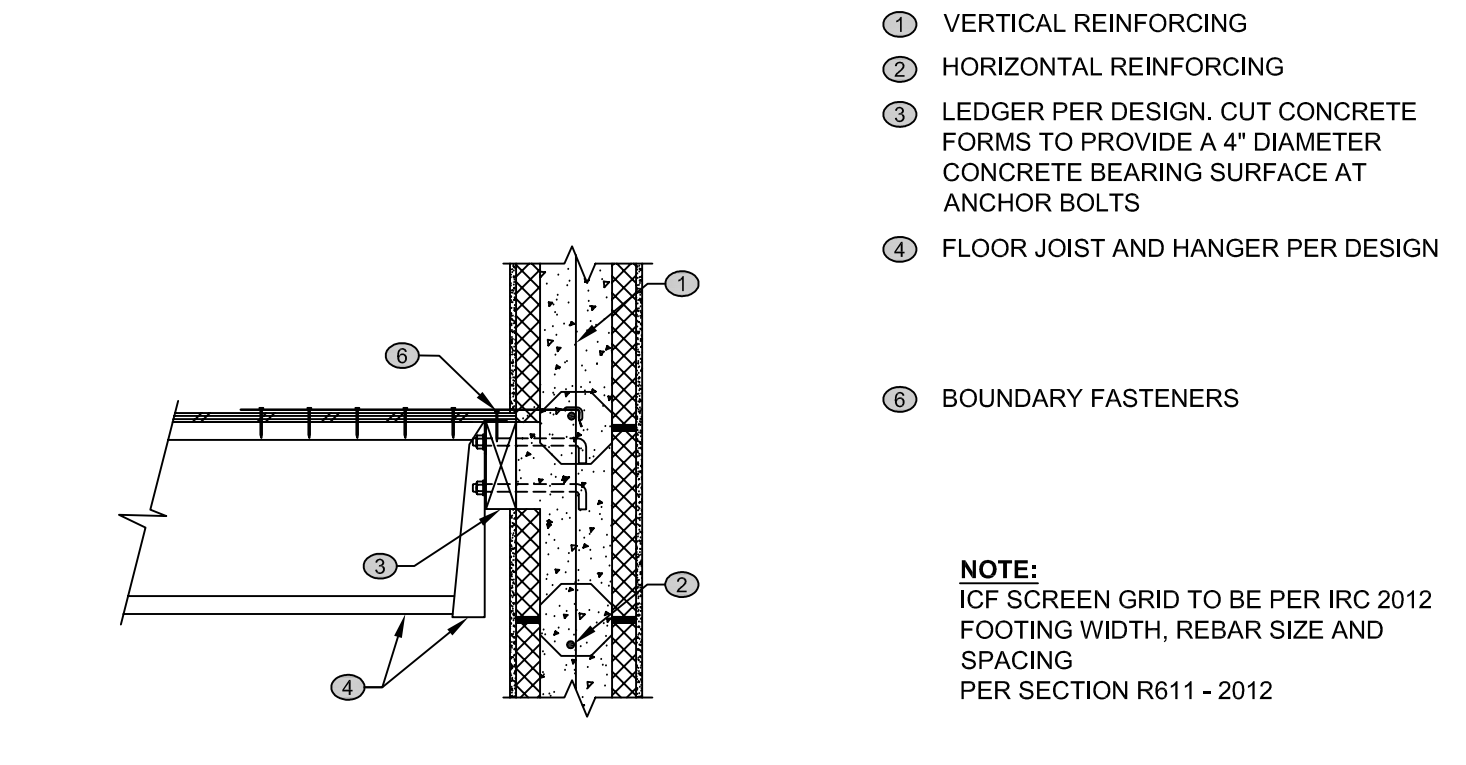


102 TYPICAL FLOOR TRUSS AT ICF WALL

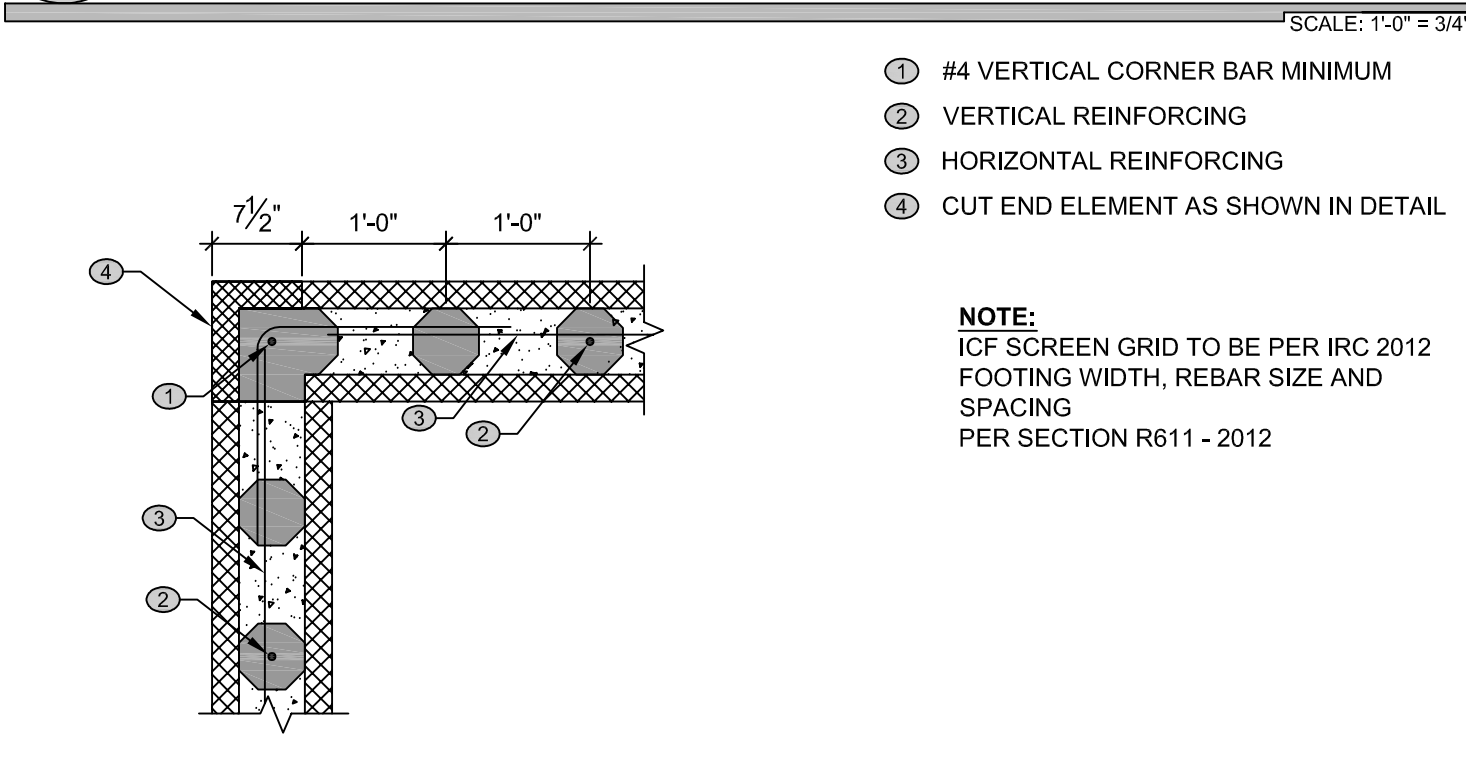


TYPICAL ICF WALL CORNER

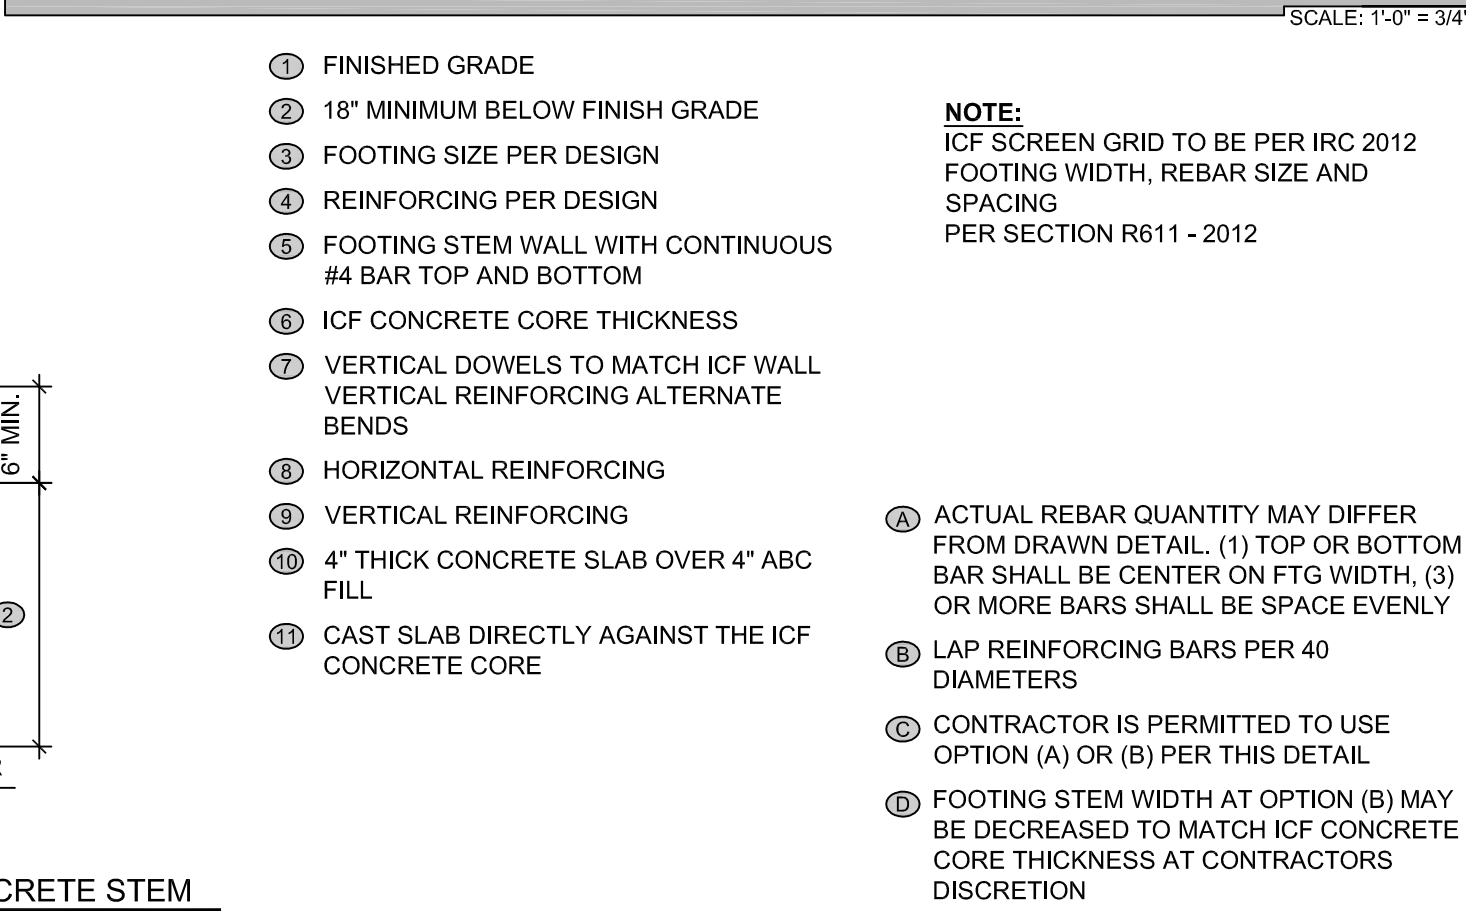


110 ICF WALL AT INTERIOR CONTINUOUS FOOTING

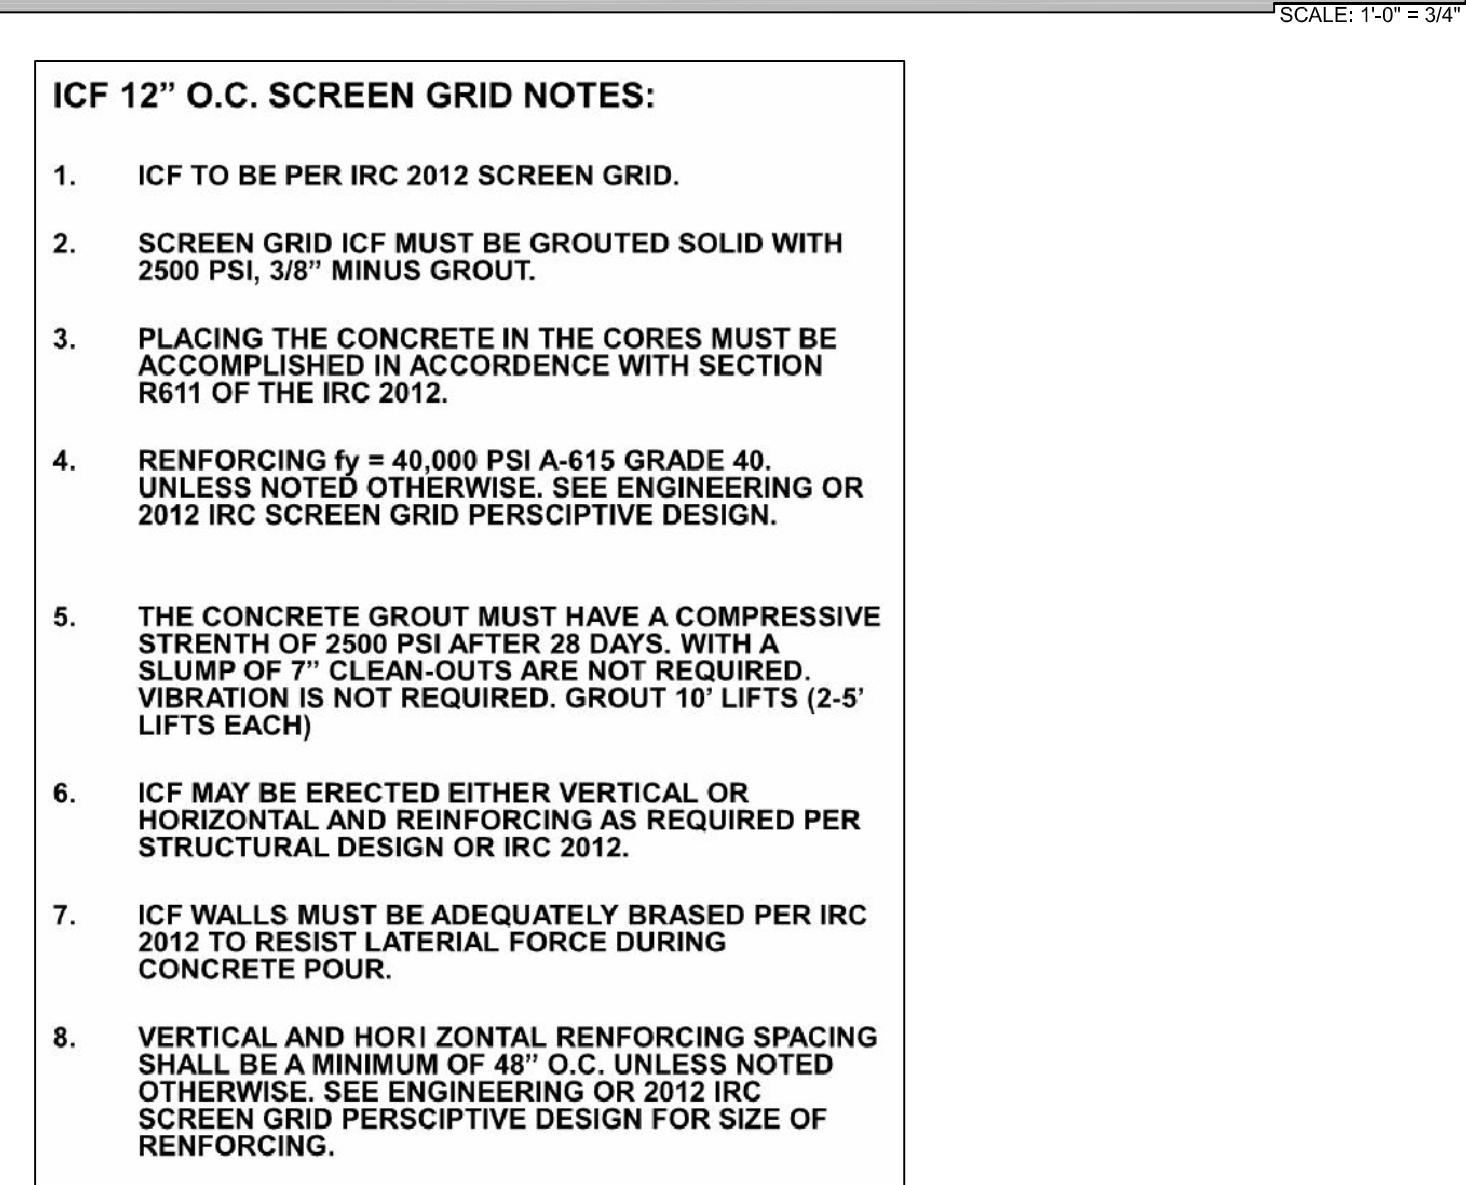


SCALE: 1'-0" = 3/4"

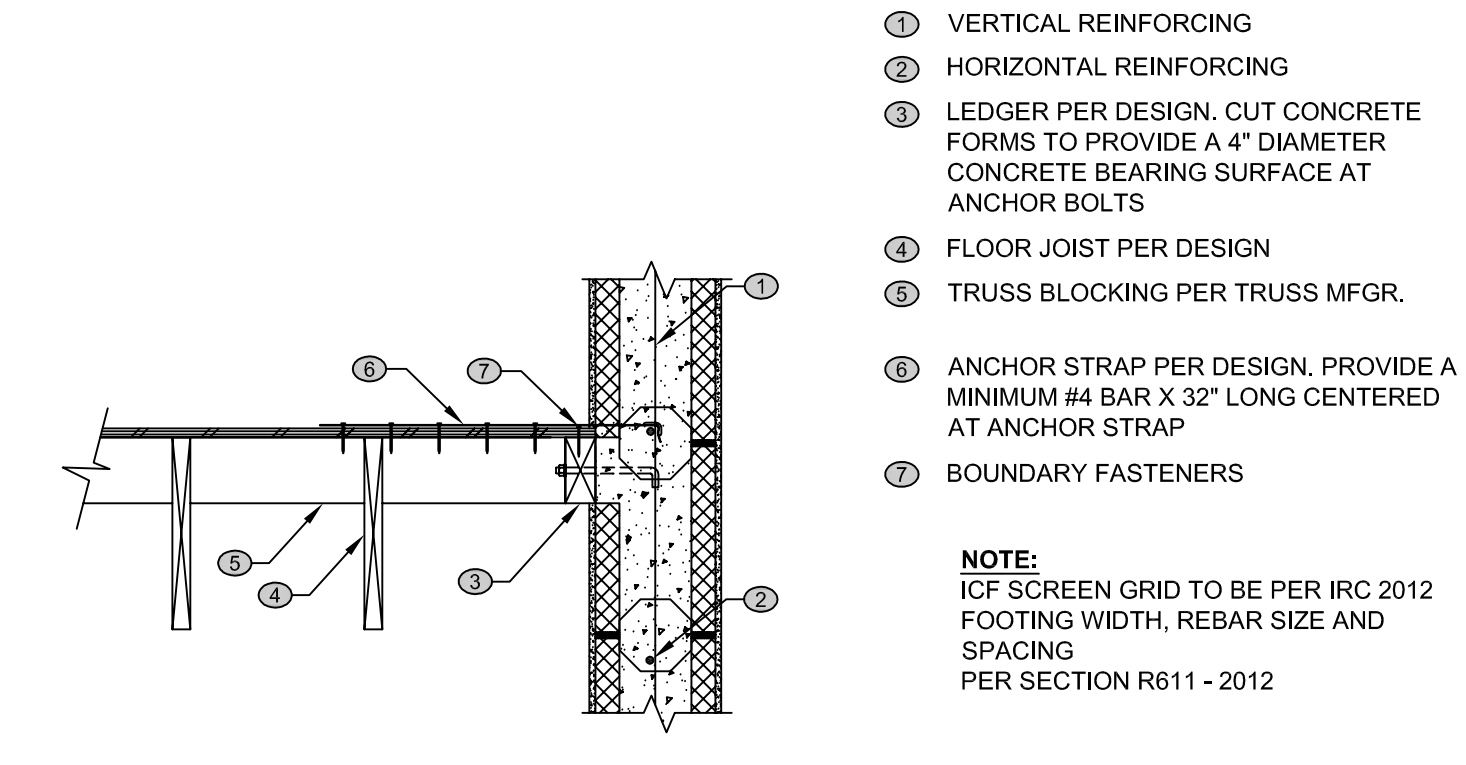


103 FLOOR LEDGER AT ICF WALL

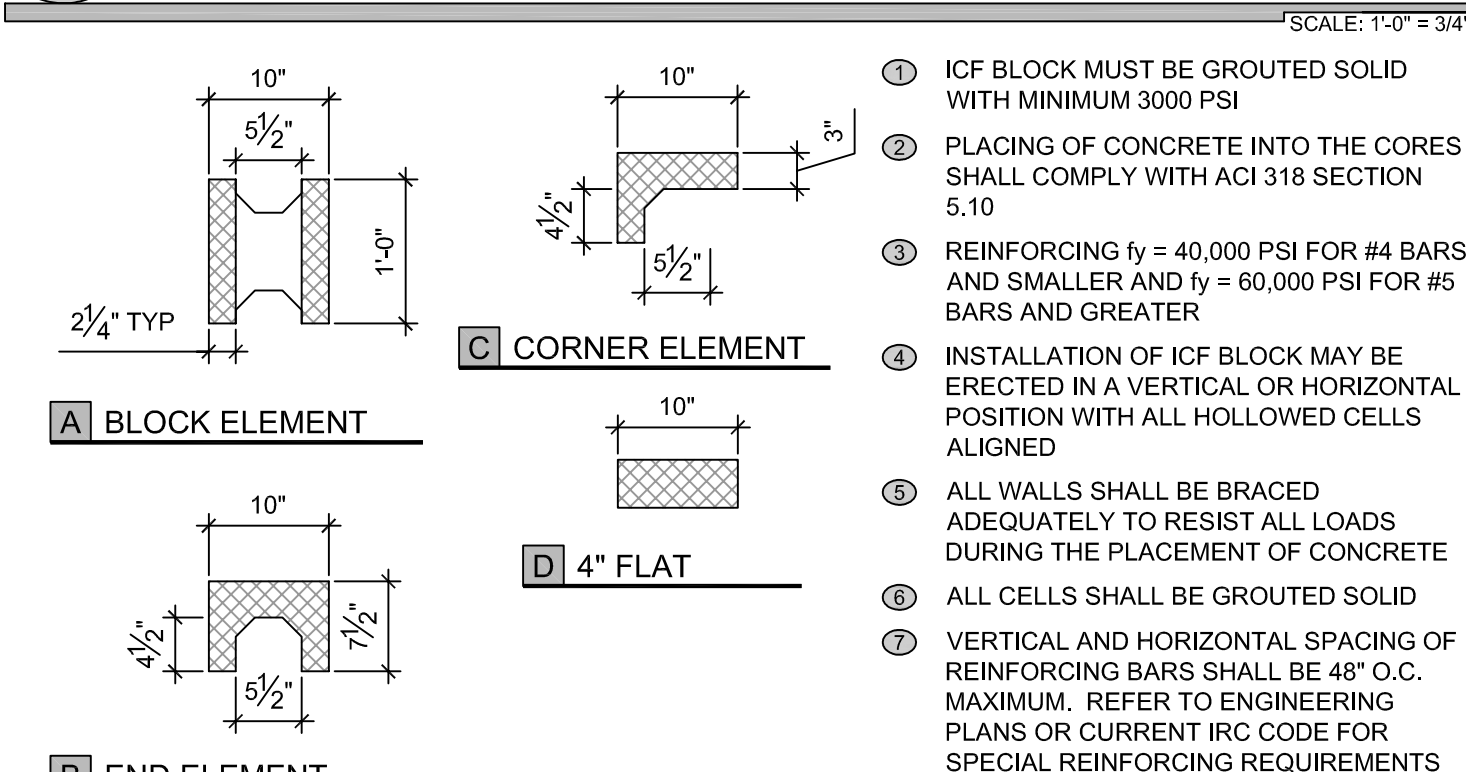


107 TYPICAL ICF WALL STANDARDS

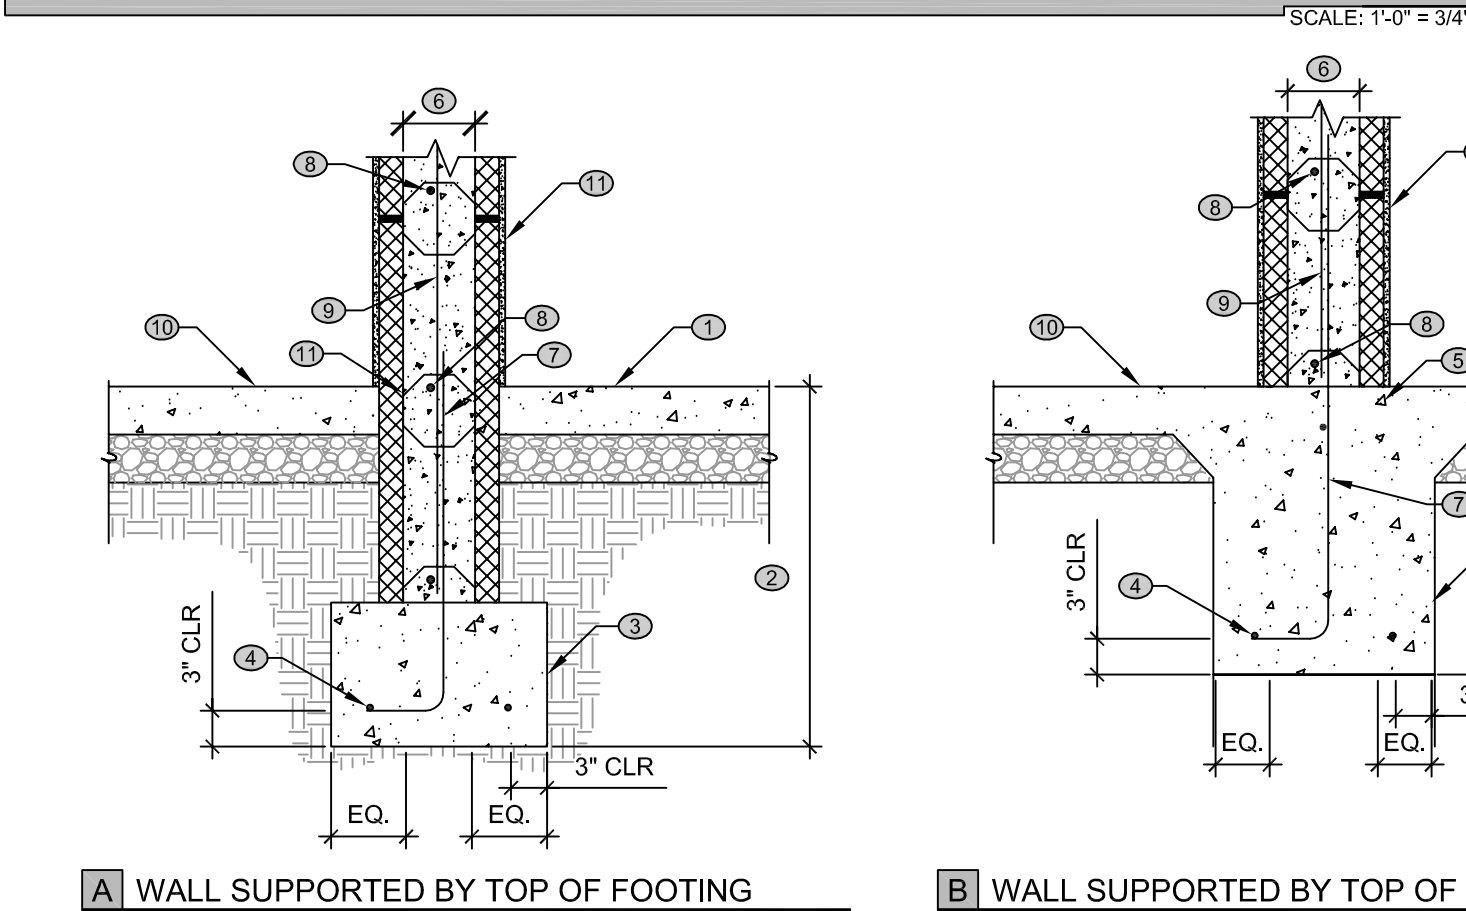


110 ICF WALL AT INTERIOR CONTINUOUS FOOTING

 


SCALE: 1'-0" = 3/4"

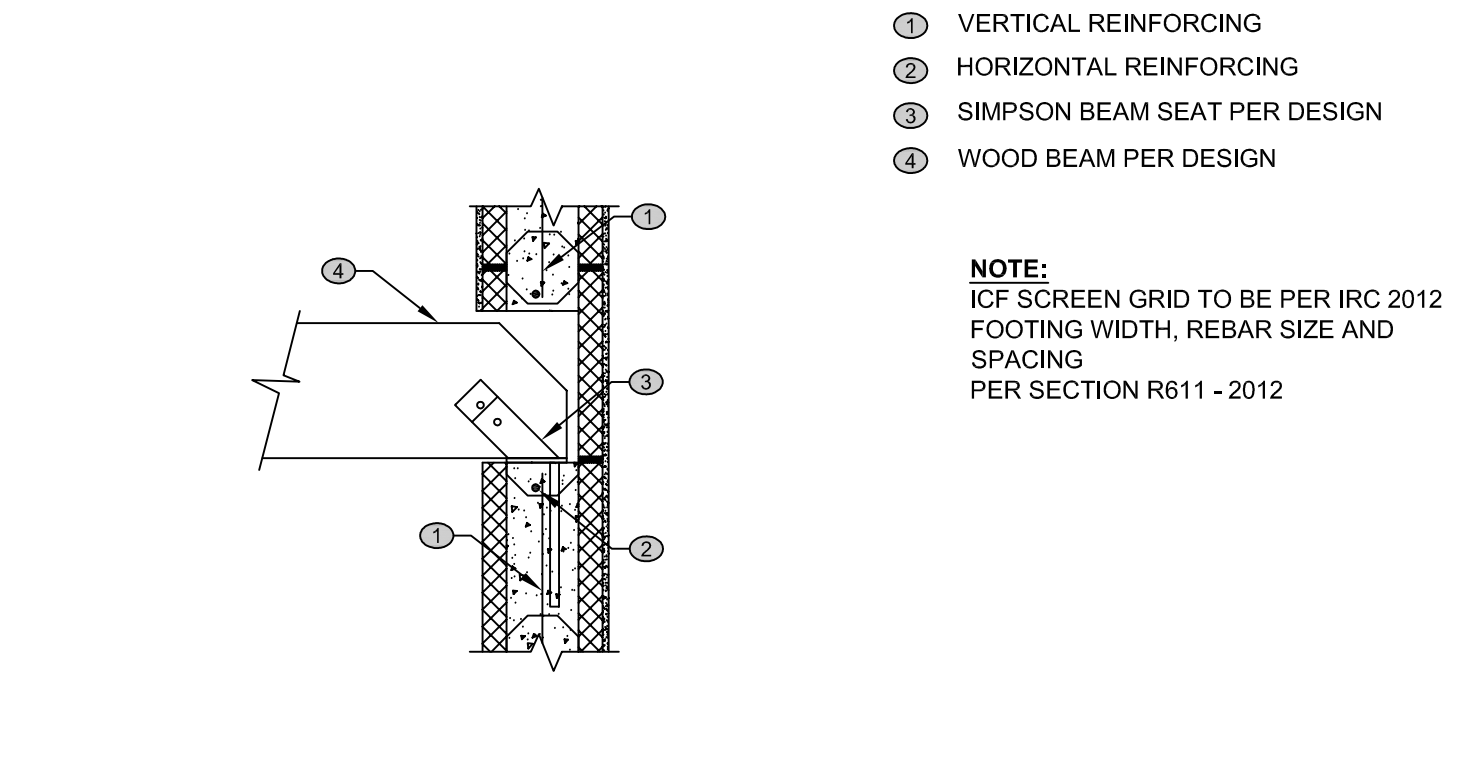


104 WOOD BEAM AT ICF WALL

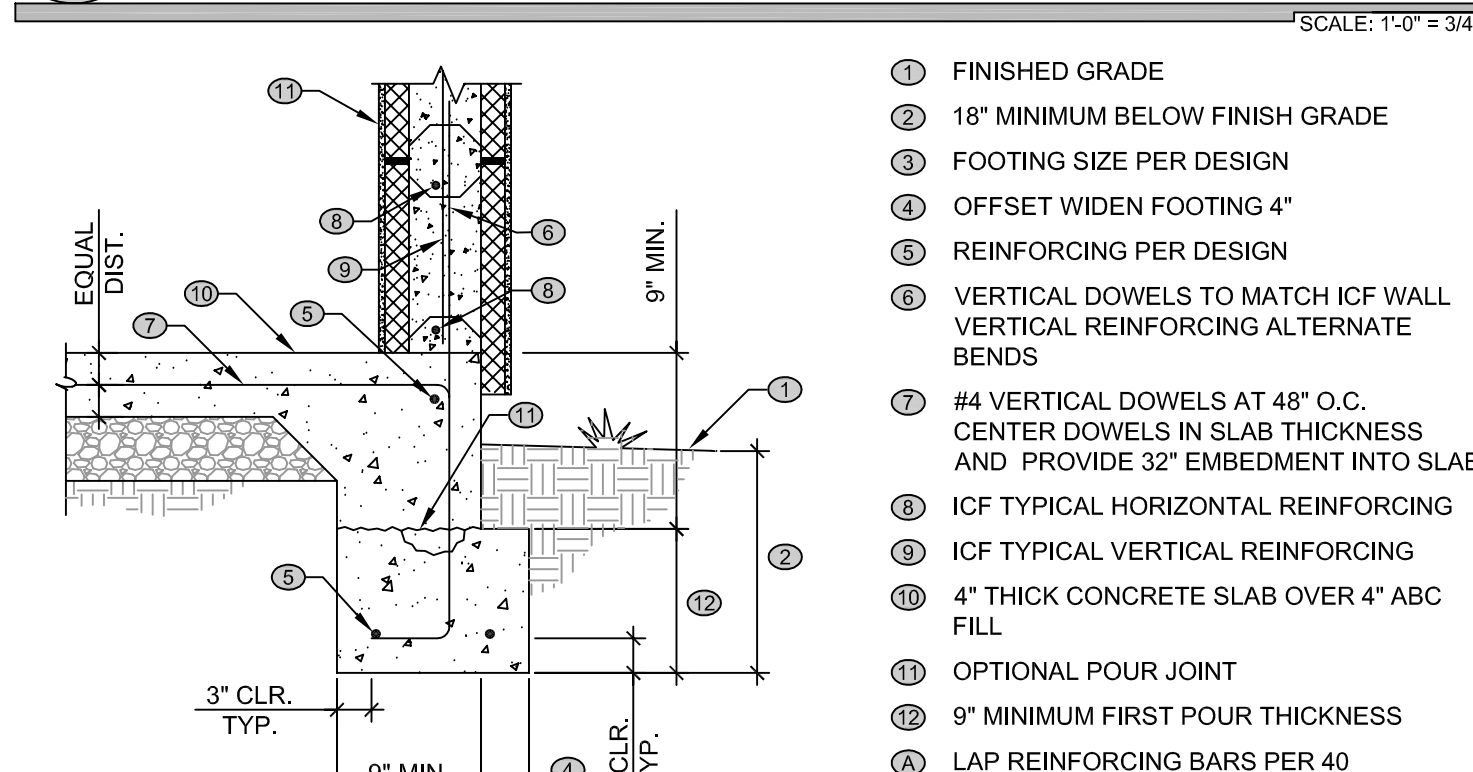

108 ICF WALL AT CONTINUOUS FOOTING

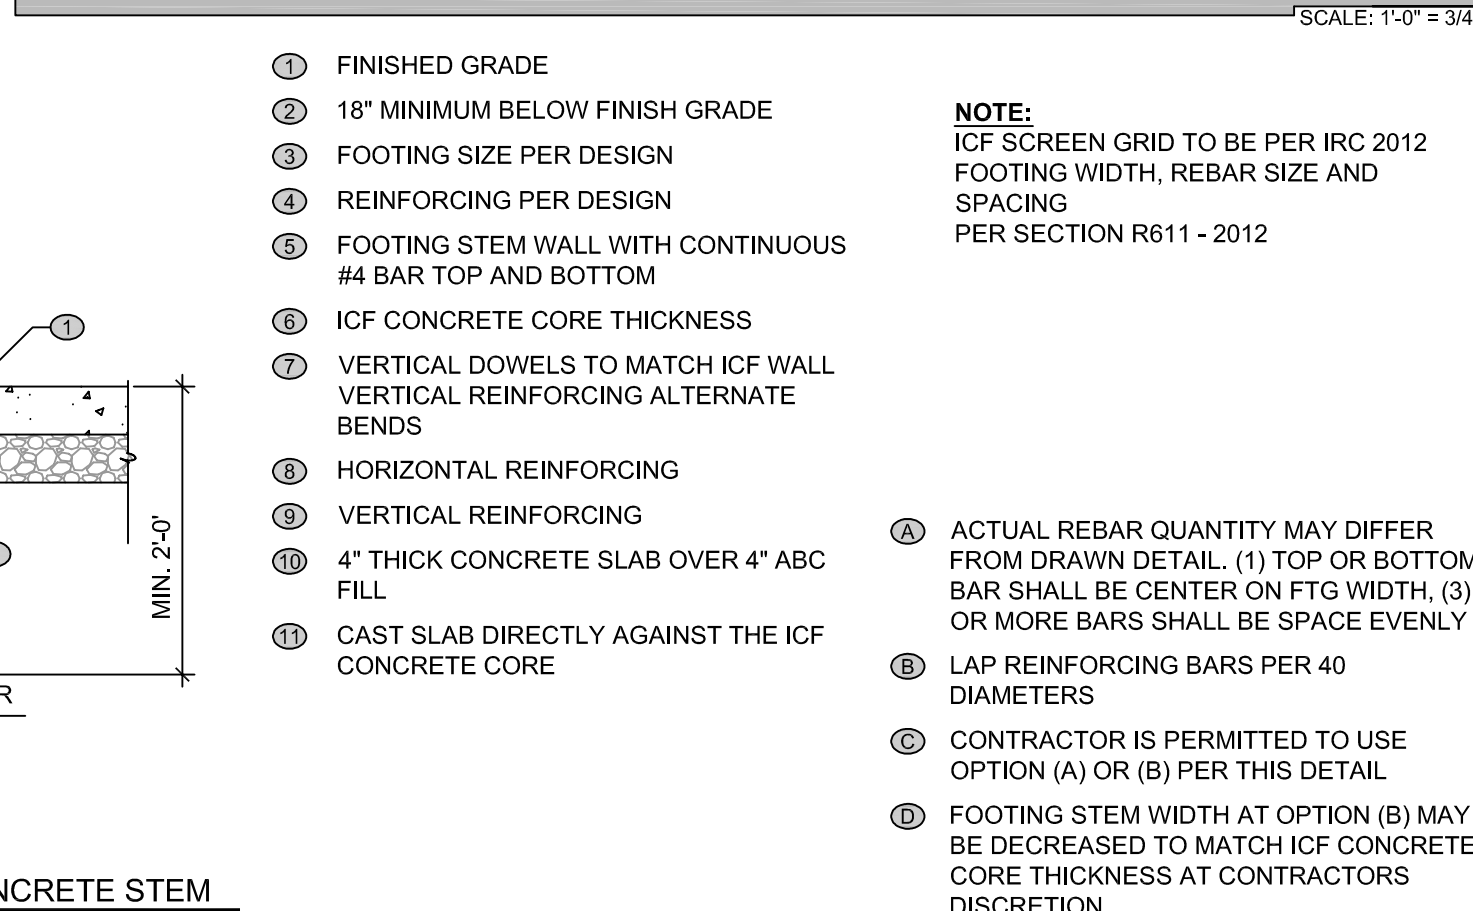

110 ICF WALL AT INTERIOR CONTINUOUS FOOTING

 

SCALE: 1'-0" = 3/4"